




LOT 762

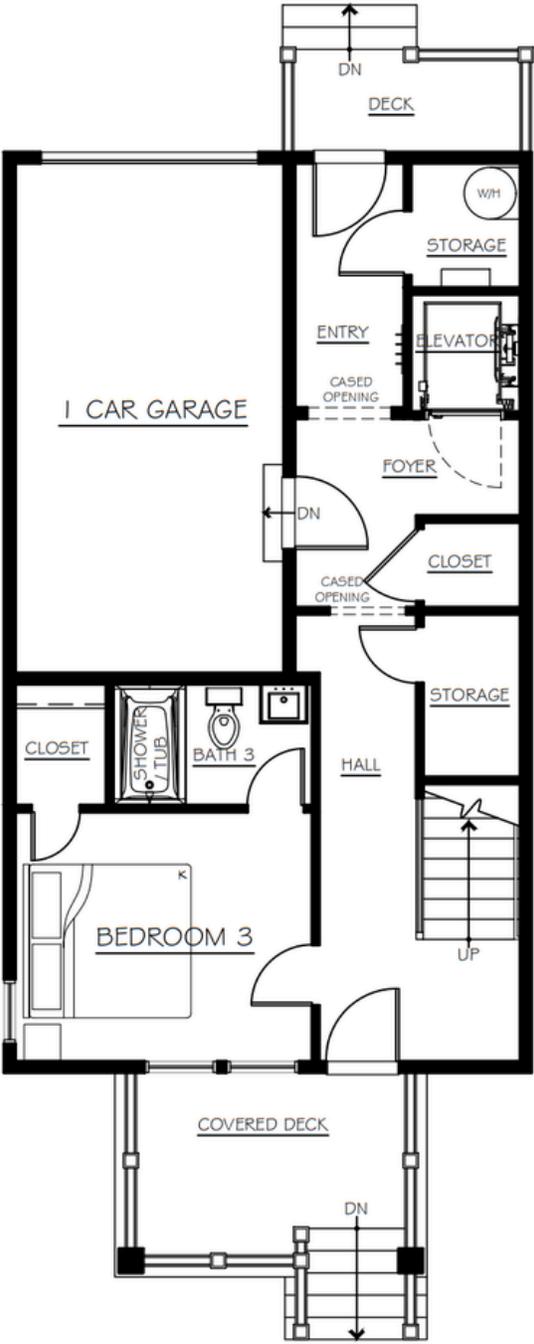


FIRST FLOOR

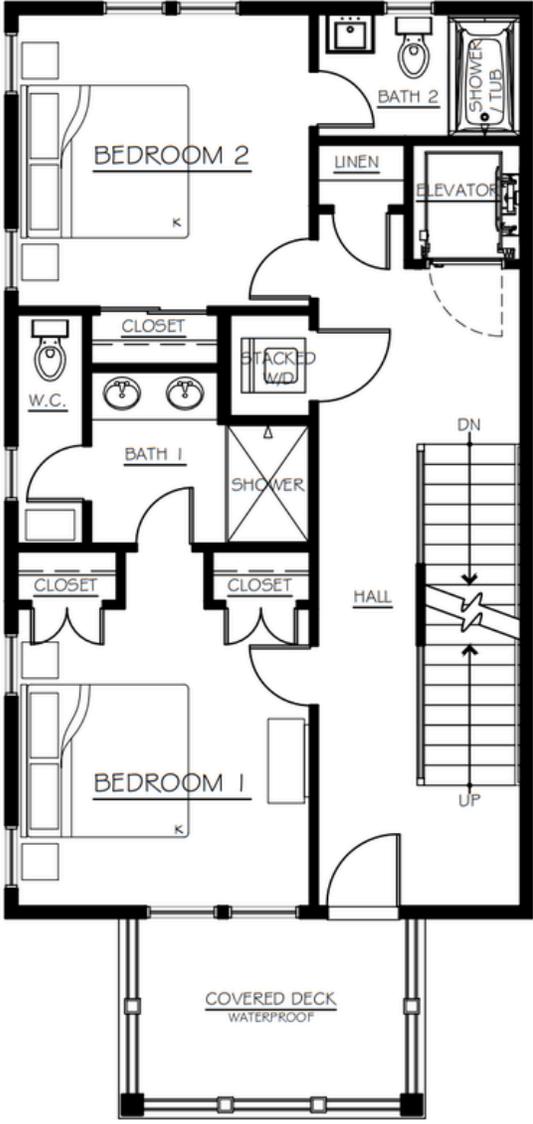

SECOND FLOOR

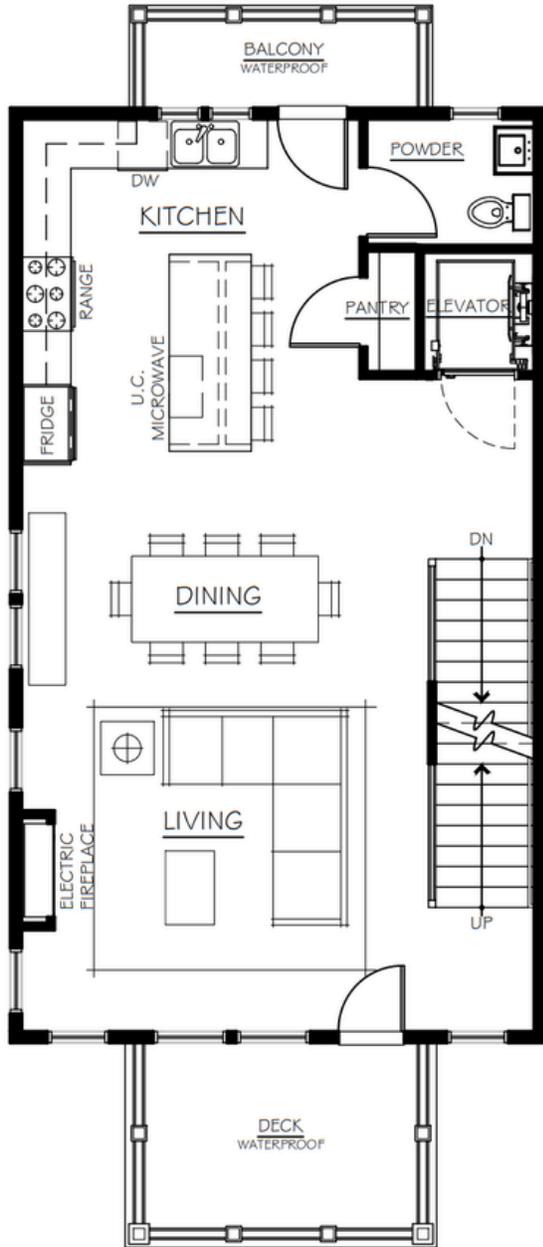


THIRD FLOOR

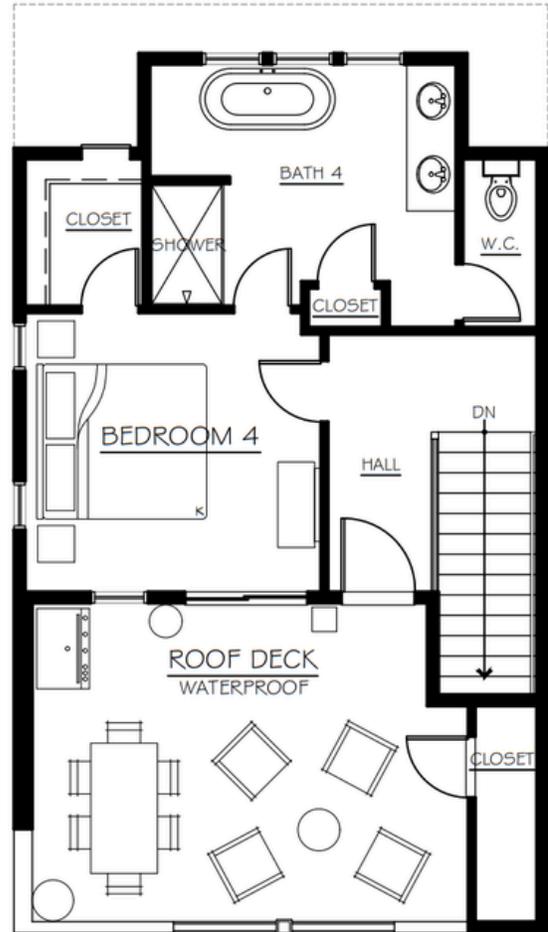

FOURTH FLOOR

LANDSCAPE PLAN

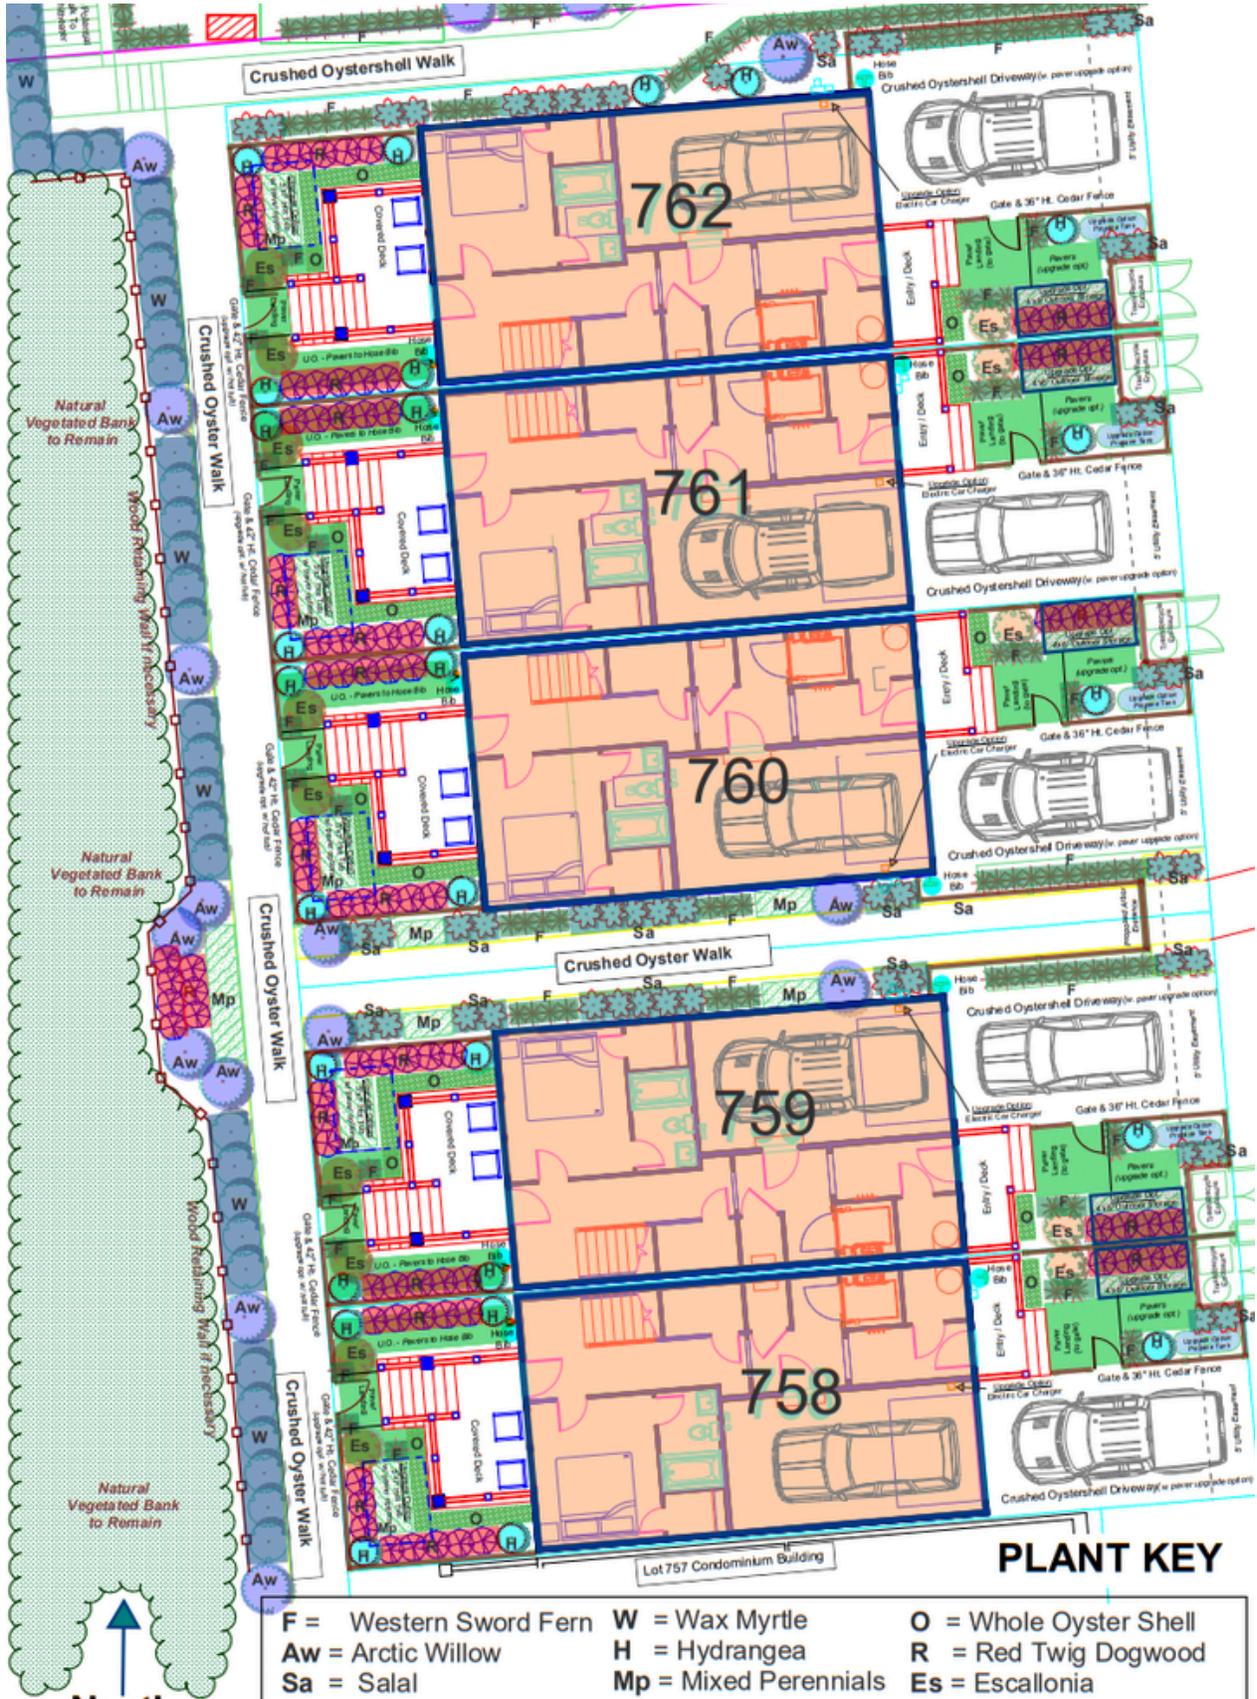

North
Scale: 1"=10'

House & Landscape Plans are subject to: in-field changes, plant substitutions, & plant quantities as deemed necessary by Seabrook Construction. The number of grade steps and/or steps from decks shall be determined by site conditions. All outdoor furniture shall be supplied by owner and rated for high winds and a harsh coastal climate. Stainless steel fasteners on furniture is highly recommended.

03/13/2025